

APPROXIMATE HOUSE & DRIVE LOCATION
ADJUSTMENTS TO BE MADE ON
SITE FOR ACTUAL ON SITE CONDITIONS

APPROXIMATE LOCATION
OF FLOOD PLAIN LINE

SITE PLAN
SCALE: 1" = 60'
SCALE: 1" = 30' (24x36)


site

SIERRA VISTA RANCH


Area	
Total Living	3500
Garage	629
Front Porch	211
Back Porch	685
Slab	5234


 Ellis Legacy
 HOME DESIGN
 Date 02-06-22

These plans are for a one
 time use only. They are not
 to be reproduced or copied
 except for the one build job.
 It is the responsibility of the
 builder to provide Engineering
 and to comply with all local
 codes and regulations.
 © COPYRIGHT 2022

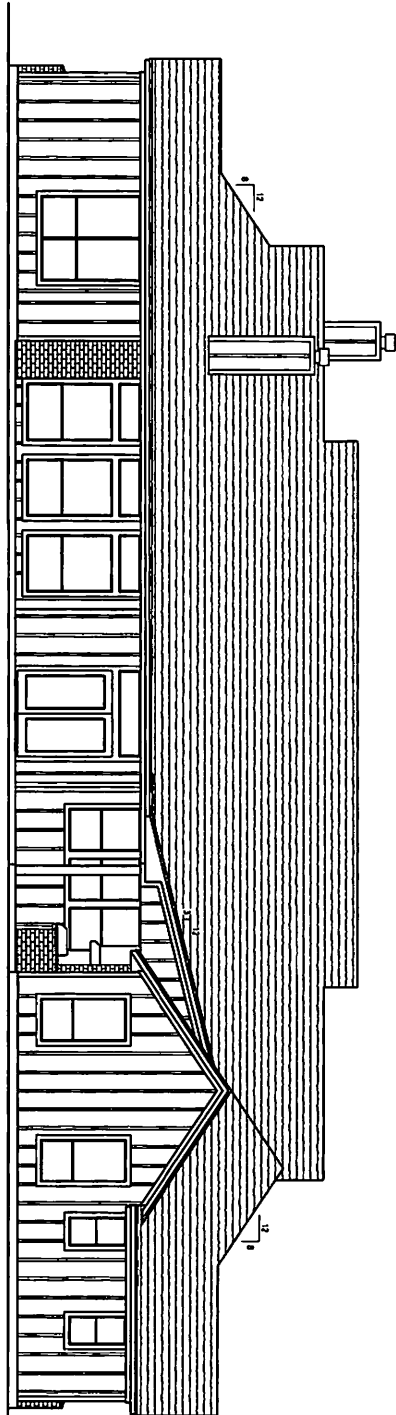

REAR ELEVATION
 SCALE: 1/8" = 1'-0" (1/4" = 1'-0")
 SCALE: 1/4" = 1'-0" (2/8" = 1'-0")

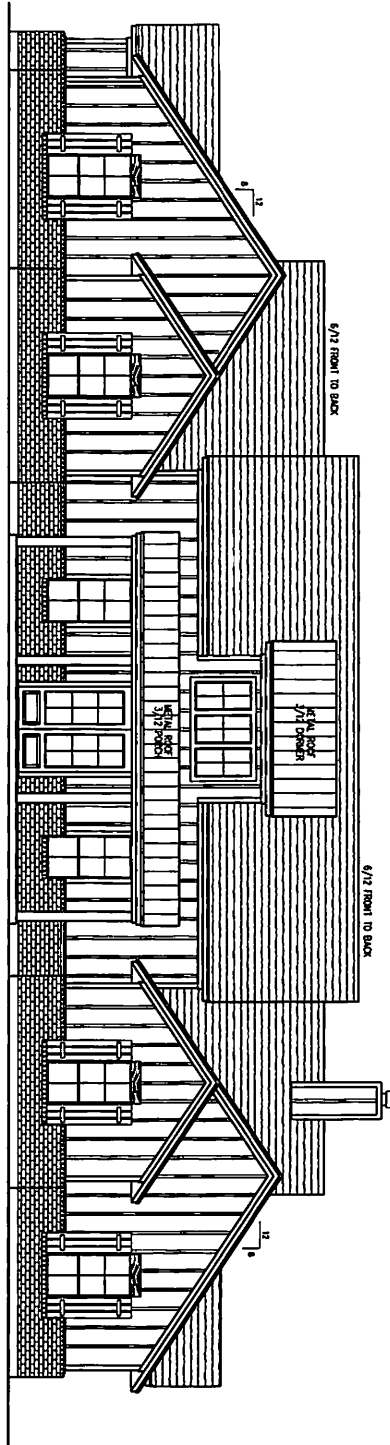

FRONT ELEVATION
 SCALE: 1/8" = 1'-0" (1/4" = 1'-0")
 SCALE: 1/4" = 1'-0" (2/8" = 1'-0")


|| Tile

|| Id


Area	
Total Living	3300 *
Garage	828 *
Front Porch	211 *
Back Porch	685 *
Slab	5254 *



These plans are for a one
 Day use only. They are not
 to be reproduced or copied
 except for the one build job.
 It is the responsibility of the
 builder to provide Engineering
 and to comply with all local
 codes and regulations.
 © COPYRIGHT 2022

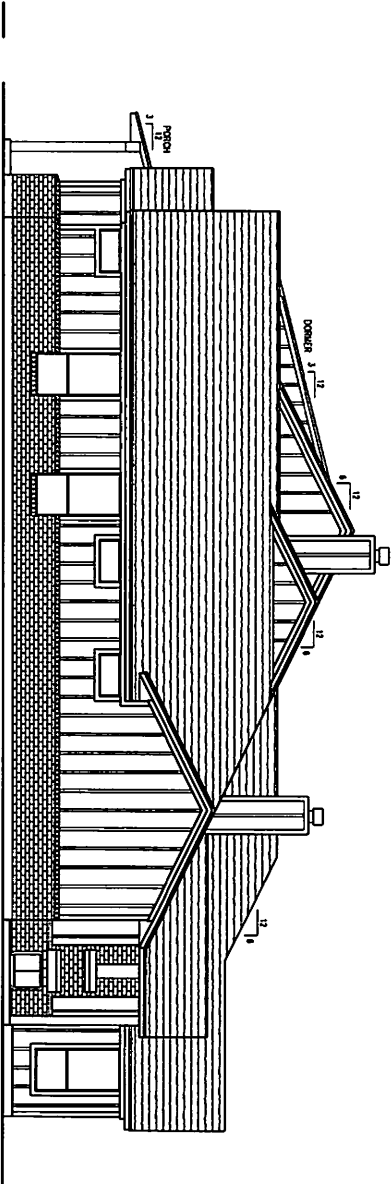

RIGHT SIDE ELEVATION
 SCALE: 1/8" = 1'-0" (1X17)
 SCALE: 1/4" = 1'-0" (2X35)

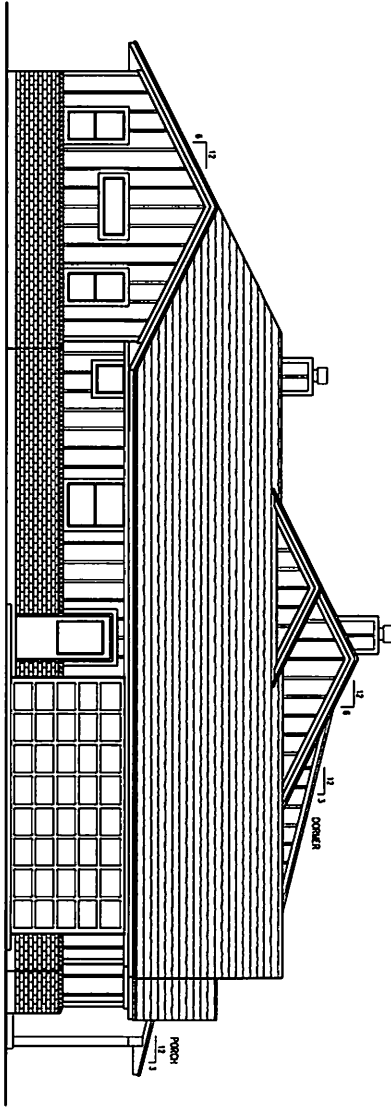


LEFT SIDE ELEVATION
 SCALE: 1/8" = 1'-0" (1X17)
 SCALE: 1/4" = 1'-0" (2X35)


Area	
Total Living	3500
Garage	828
Front Porch	211
Back Porch	685
Slab	5234



These plans are for a one time use only. They are not to be reproduced or copied except for the one build job. It is the responsibility of the builder to provide Engineering and to comply with all local codes and regulations.
 © COPYRIGHT 2022

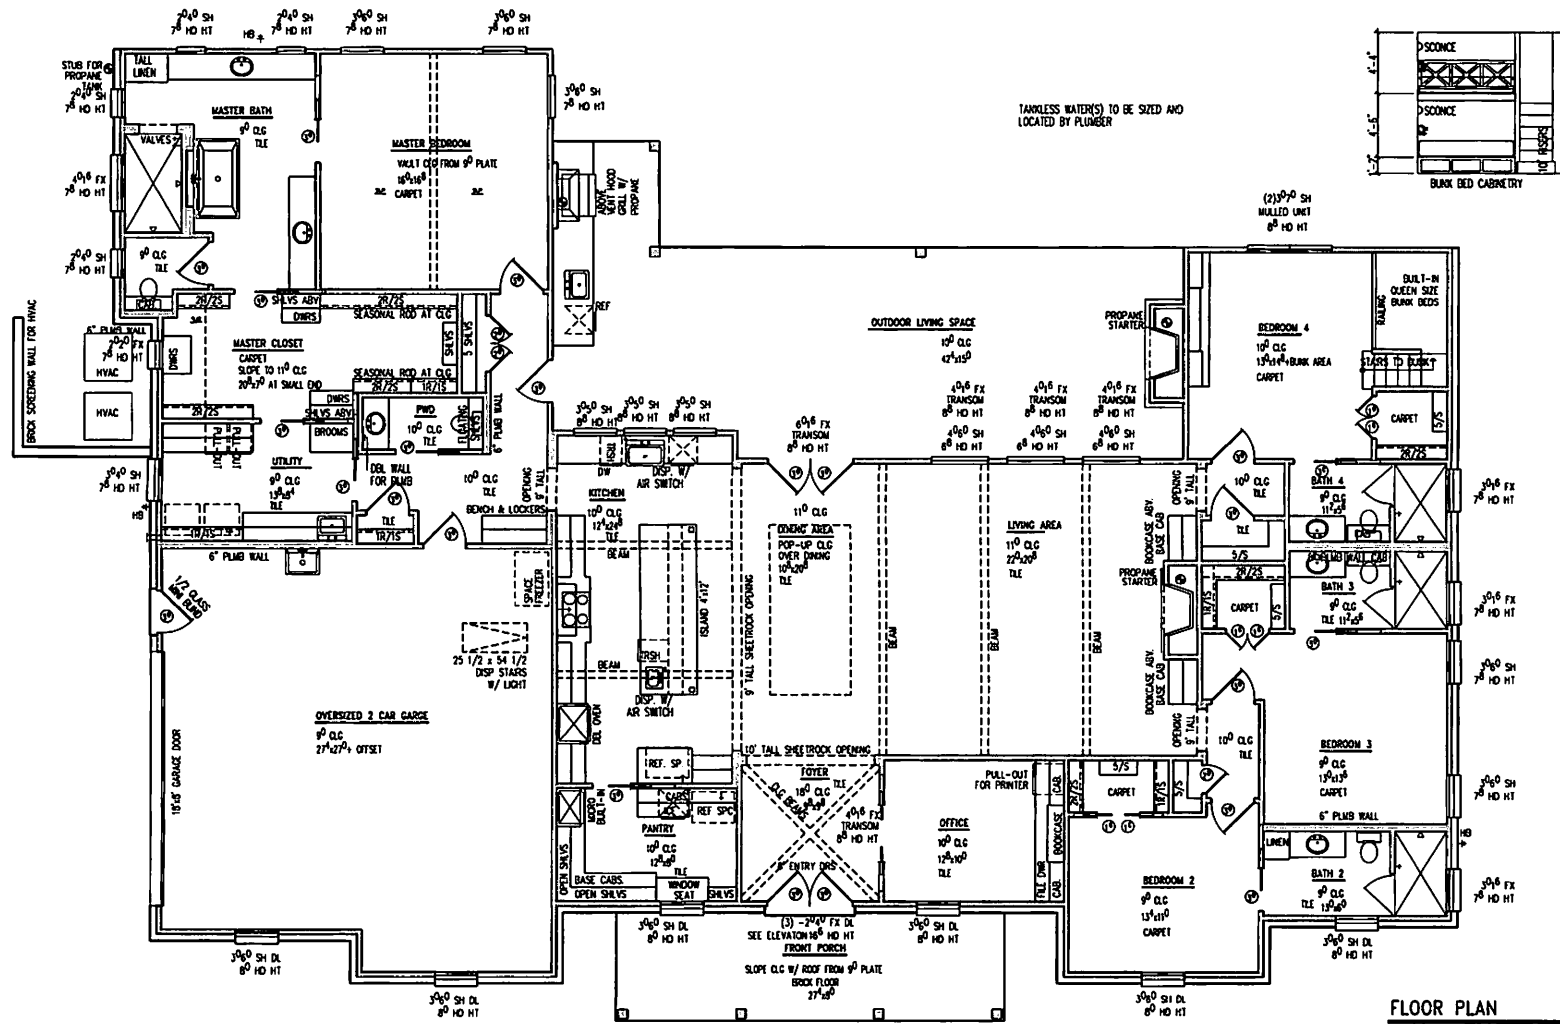

TANKLESS WATER(S) TO BE SIZED AND LOCATED BY PLUMBER

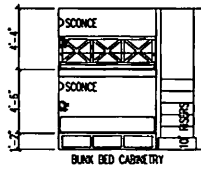

(2) 3/4" SH MULLIED UNIT 8" HO HT

FLOOR PLAN
 SCALE: 1/8" = 1'-0" (11X17)
 SCALE: 1/4" = 1'-0" (24X36)
 FRAME AND BRACE TO MEET LOCAL CODES


These plans are for the use of the client only. They are not to be used for any other purpose without the written consent of the architect. It is the responsibility of the client to verify all local codes and regulations.
 © COPYRIGHT 2023



Area	3500
Total Living	3200
Garage	200
Front Porch	200
Back Porch	100
Deck	100

SIERRA VISTA RANCH

NOTE: RAFTERS TO BE 2"x4" @ 24" o.c. no 2x6 TP U/A.O.
 JAMBS DIMENSION NOTED
 *ROOF, PG. & VAULTY MEMBERS TO BE ONE SIZE LARGER THAN PARTS
 *FRAME & BRACE TO MEET LOCAL CODES

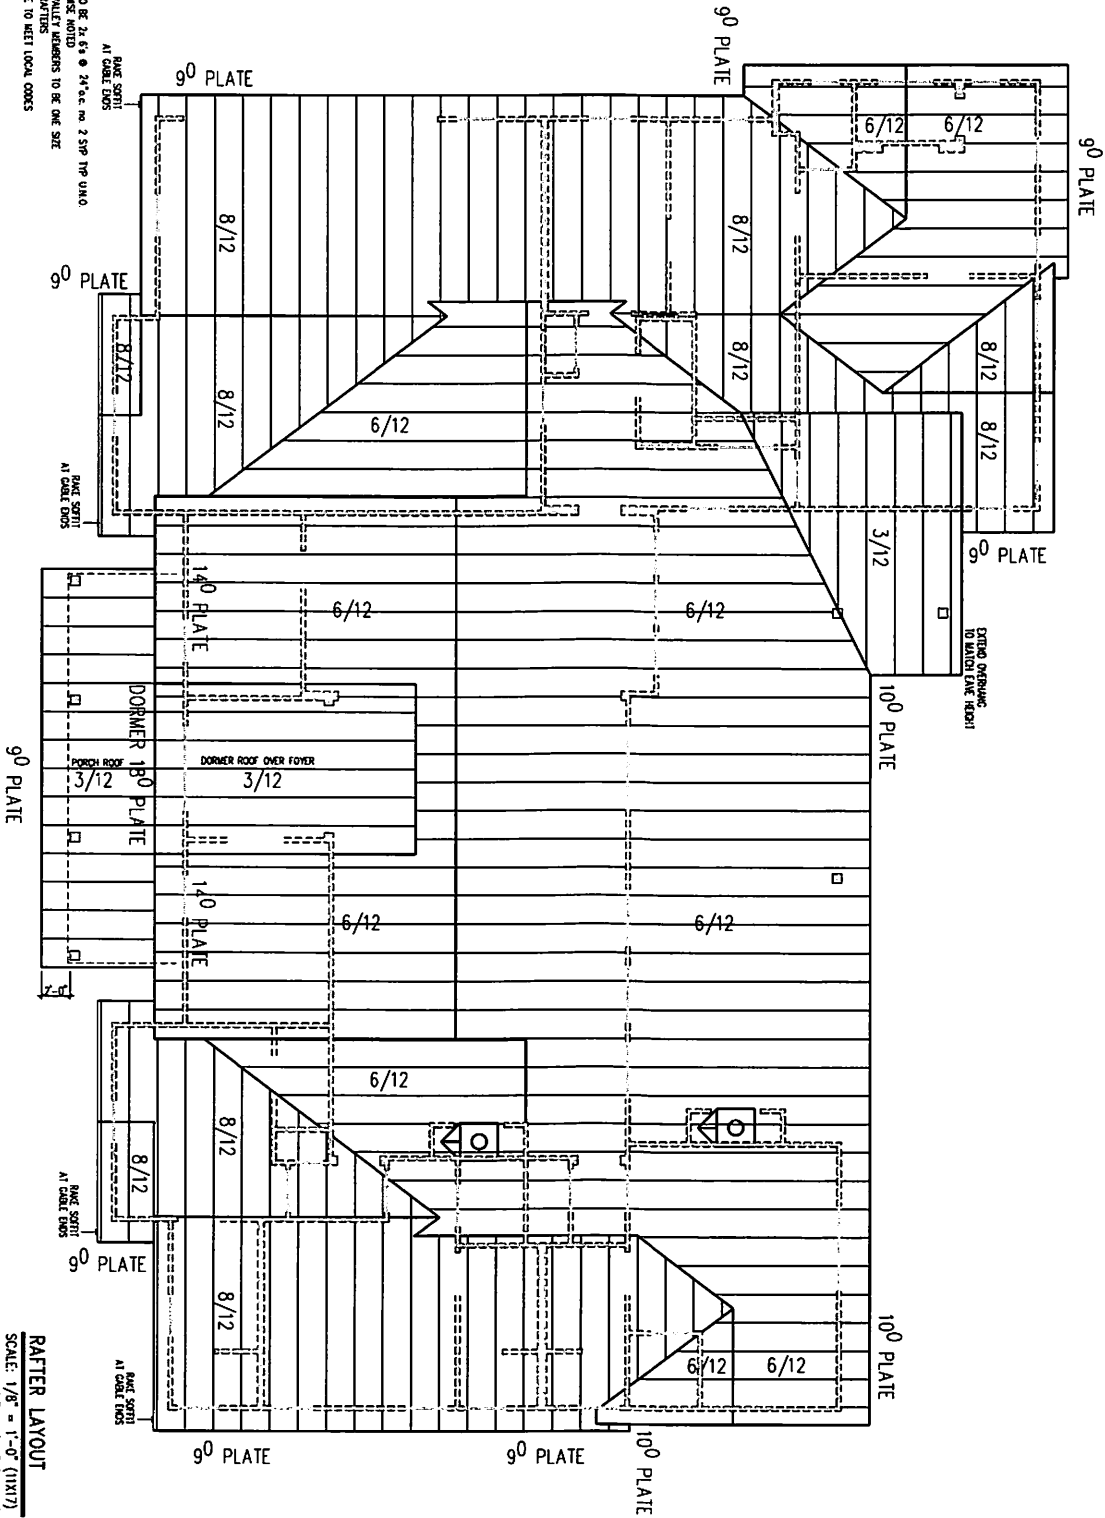

RAFTER LAYOUT
 SCALE: 1/8" = 1'-0" (1X17)
 SCALE: 1/4" = 1'-0" (2X36)

7

Title
 SIERRA VISTA RANCH


Area	
Total Living	3500
Garage	828
Front Porch	211
Back Porch	685
Shed	3234



These plans are for a one time use only. They are not to be reproduced or copied except for the one build job. It is the responsibility of the builder to provide Engineering and to comply with all local codes and regulations.
 © COPYRIGHT 2022




Brick: Old Texas Brick: Jeffers Blend

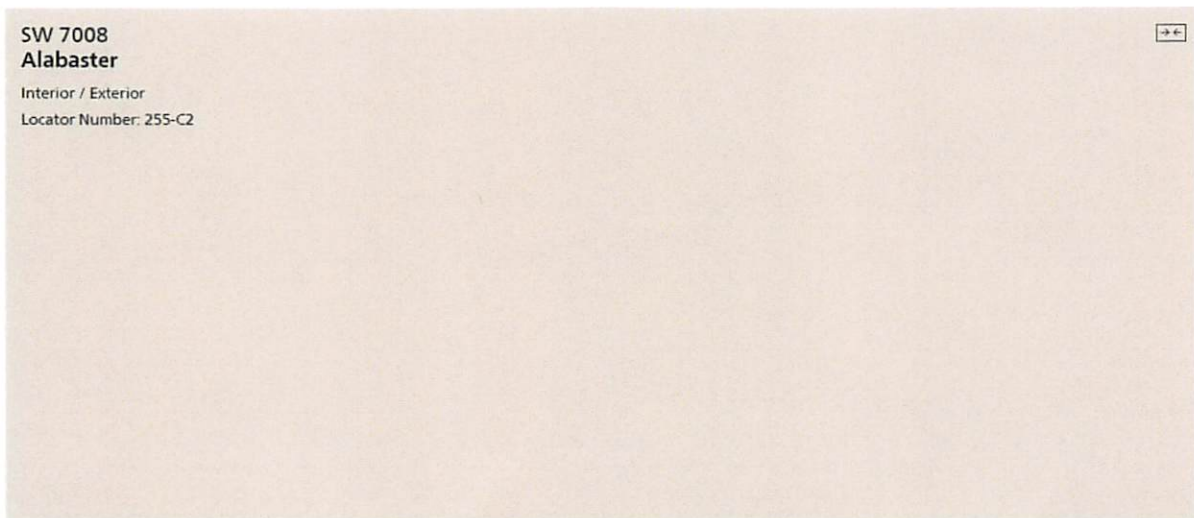

Exterior Paint Accent Sherwin Williams SW 7008



Exterior Stain Ready Seal Pecan

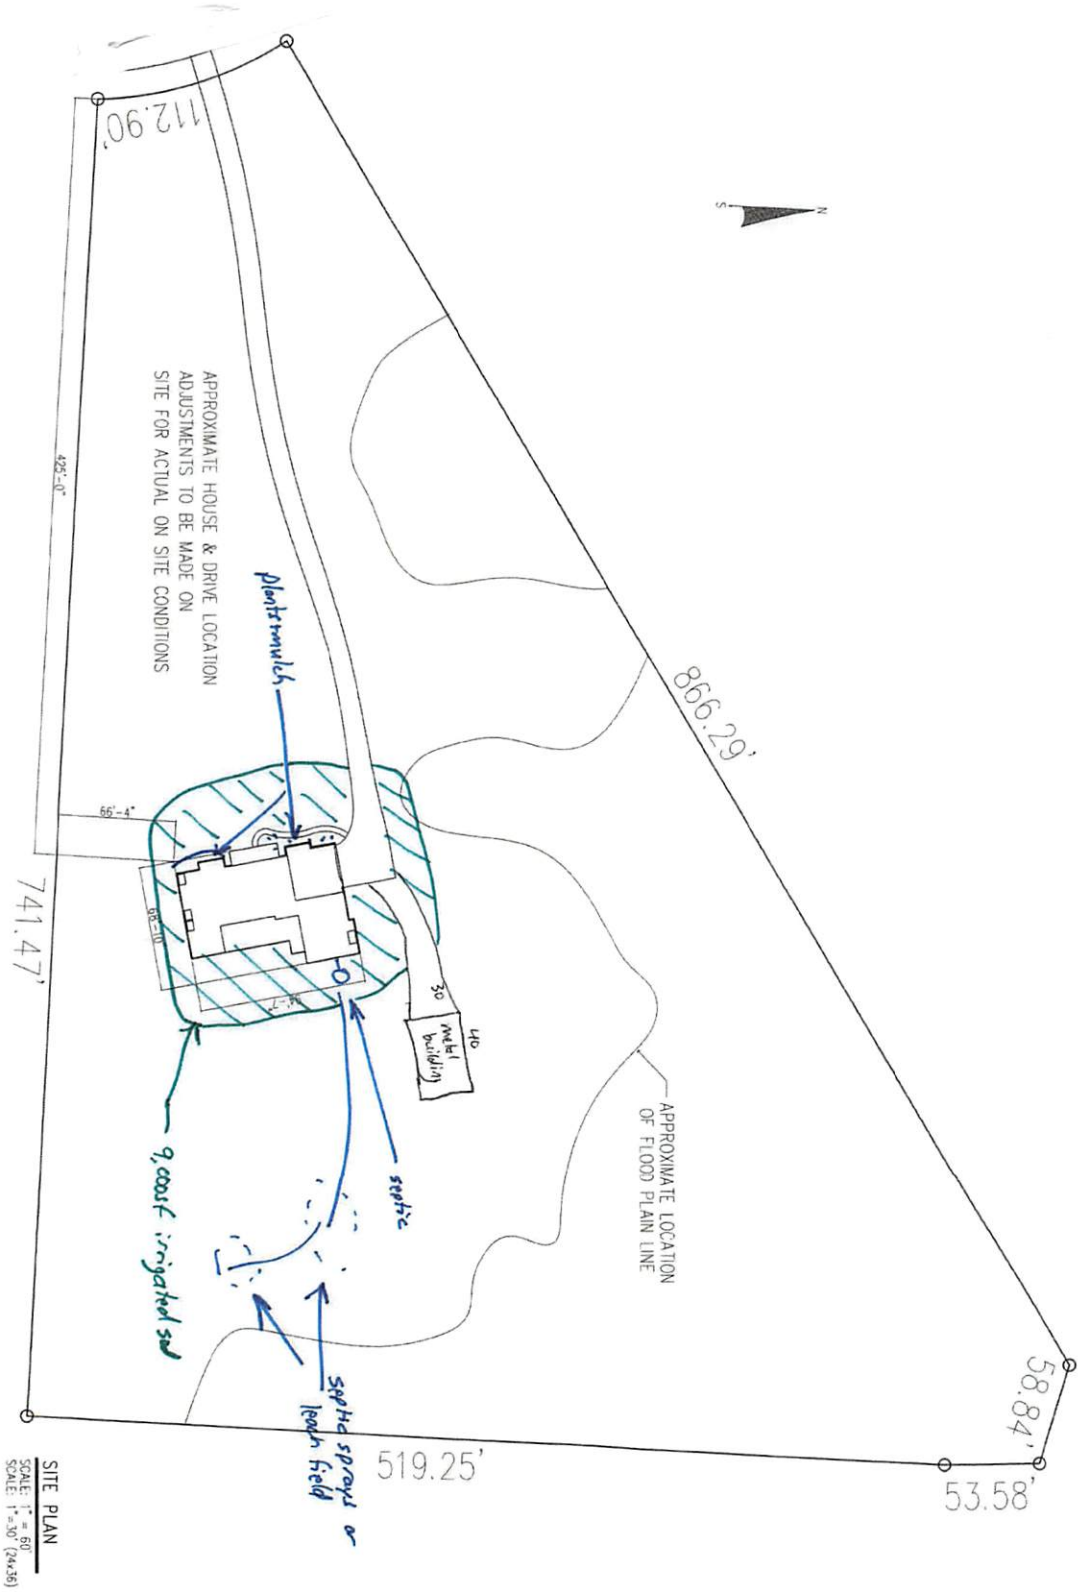

SITE PLAN
 SCALE: 1" = 60'
 SCALE: 1" = 30' (2x36)

site

Title
 SIERRA VISTA RANCH

Area	
Total Living	3500
Garage	852
Front Porch	211
Back Porch	685
Slab	2834


 Date 02-06-22

These plans are for a one time use only. They are not to be reproduced or copied except for the one build job. It is the responsibility of the builder to provide Engineering and to comply with all local codes and regulations.
 © COPYRIGHT 2022